



FILE: Z:\SPECIALTY\CONTRACT_SEED_DIRECTOR\CONSTRUCTION DRAFTING STANDARDS AND TEMPLATES\DEV\SMPL\2\PRODUCT\12345678C-503.DWG | DATE: Thursday, April 11, 2024 8:54:05 AM

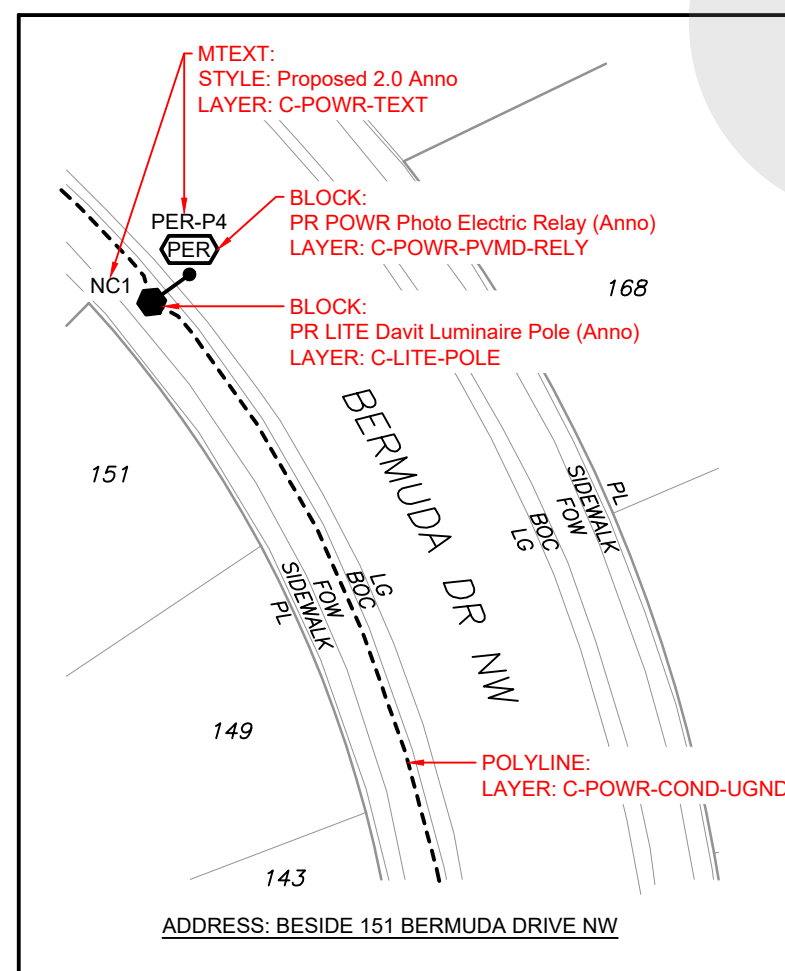

POWER SUPPLY DETAIL (RELAY)

NOT TO SCALE

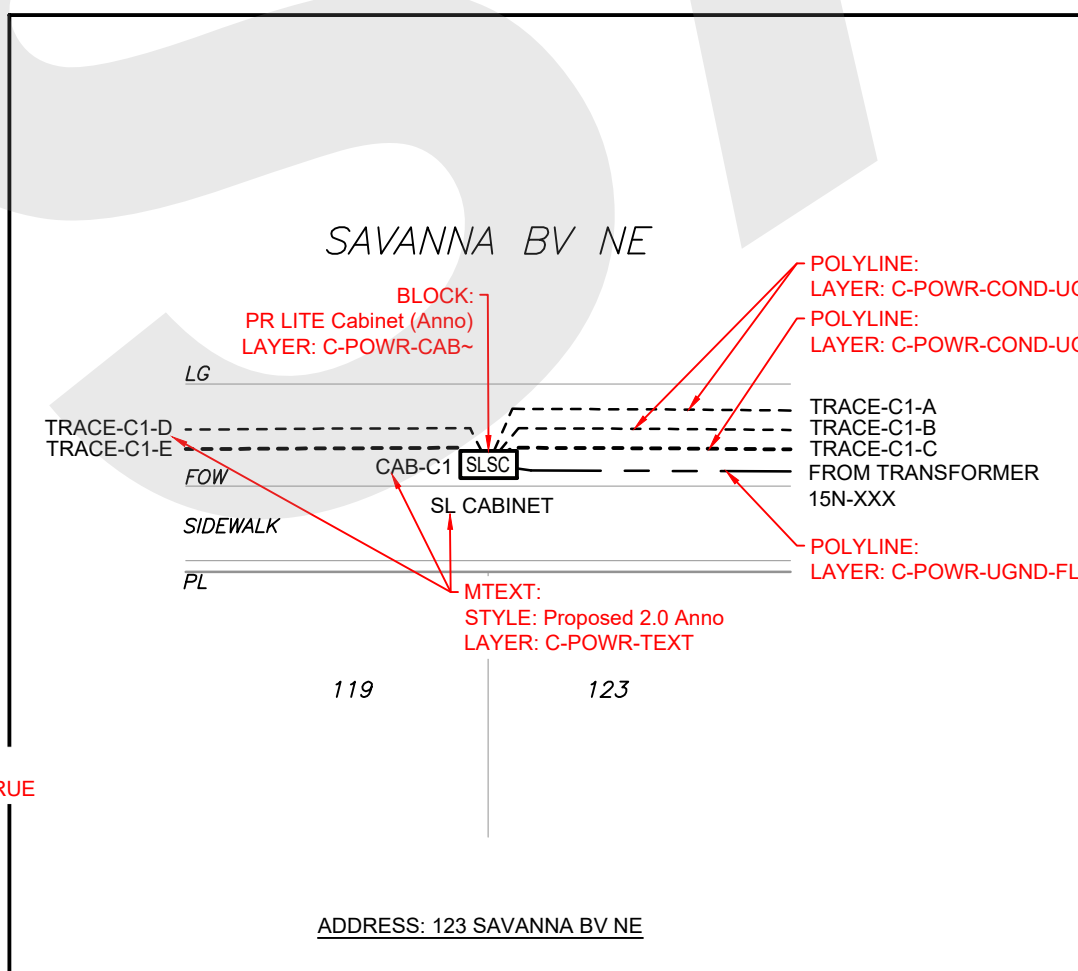

POWER SUPPLY DETAIL (CABINET)

NOT TO SCALE

NOTES

1. ALL PIPE SIZES ARE IN MILLIMETRES AND ALL DIMENSIONS ARE IN METRES UNLESS OTHERWISE NOTED.
2. ALL COORDINATES AND DISTANCES ARE BASED ON 3TM COORDINATE SYSTEM (NAD 83).
3. TRACE ID IS REQUIRED FOR ALL CIRCUITS AND MUST FOLLOW THE FORMAT OF PER-P1 (P2... ETC FOR MULTIPLE RELAYS), CAB-C1 (C2... ETC) AT THE POWER SOURCE, AND TRACE-P1, TRACE-C1 (TRACE C1-A, TRACE C1-B FOR MULTIPLE POWER SUPPLIES COMING OUT OF THE CABINET) AT THE LIGHTS.
4. POWER SUPPLY DETAIL MUST BE PROVIDED WHEN THE PER OR CABINET IS NOT SHOWN WITHIN THE LIMITS OF THE DRAWING.



NAD 83
COORDINATES

ISSUED FOR REVIEW

A		ISSUED FOR REVIEW	2024-04-11	DEF	GHI
NO.	DESCRIPTION	DATE	BY	APPD	
PERMIT			SEAL		

DESIGNED	ABC	2024-04-11
DRAWN	DEF	2024-04-11
CHECKED	GHI	2024-04-11

SCALE AS SHOWN



PROJECT
**THE CITY OF CALGARY
CONSTRUCTION DRAFTING STANDARDS
AND TEMPLATES**

SEC: - TWP: - RGE: - W th M

SHEET TITLE
**POWER SUPPLY DETAILS
SAMPLE SHEET**

ULA NO.	EXCAV PRMT NO.	
EXPIRY DATE	START DATE	
MPULA NO.	DSGN FILE CHKR ID NO.	
EXPIRY DATE	SUBMISSION DATE	
FILE NO.	ENG DWG NO.	
12345678C-503.dwg		
SHEET ID.	SHEET NO.	
C-503		
BY	DATE	PROFILE NO.
DRAWN		