


LEGEND

	New Concrete		Detectable Warning Surface
	Existing Sidewalk and Boulevard		Accessible Ramps
	New Paving Extents		Parking Zone
	Loading Zone		Handicapped Zone
	On-Street Scooter Corral		Off-Street Scooter Corral

Cross Section B-B, 15 Avenue East of 8 Street SW

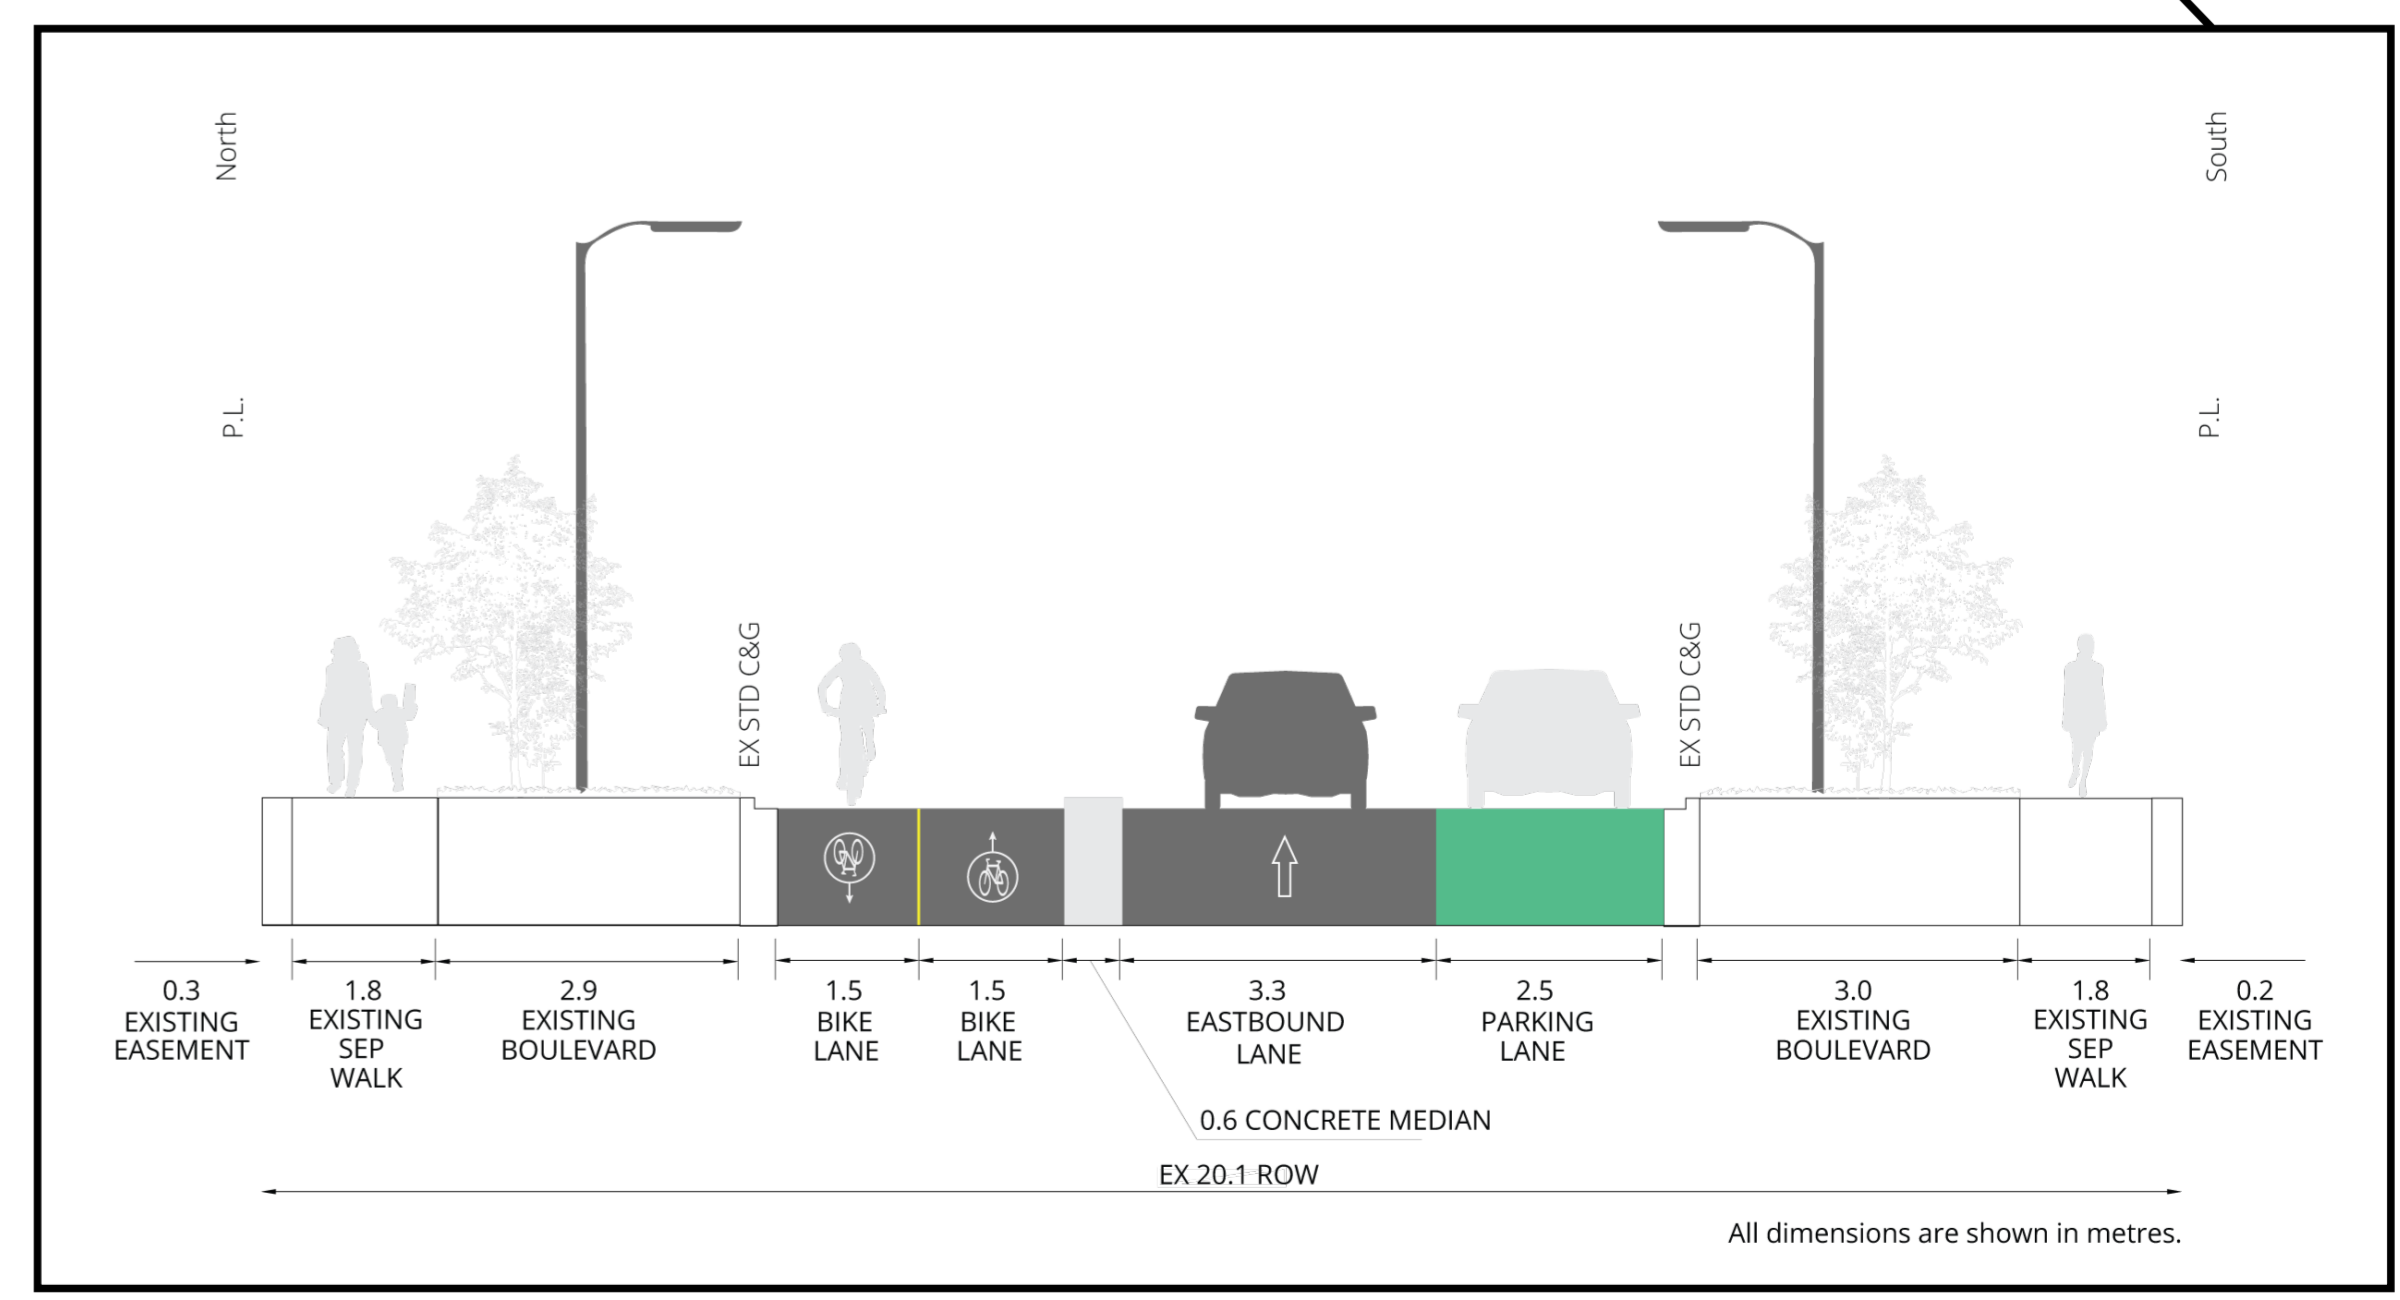

*Pavement marking and signage shown are conceptual and subject to change.